


HIGH SPEED UK : I05

Infrastructure Diagrams illustrating HSUK 'EWR-ALT' scheme for development of East-West Rail in Oxford-Cambridge Arc

- I05A Historic LNWR Varsity Line and Main Line Network
- I05B Existing EWR Sections and Main Line Network
- I05C Official EWR Scheme juxtaposed with HS2
- I05D EWR-ALT Scheme juxtaposed with HS2
- I05D EWR-ALT & HSUK Proposed Infrastructure
- I05F EWR-ALT Scheme juxtaposed with MML/ECML Connections
- I05G EWR-ALT Scheme juxtaposed with WCML/ECML Connections
- I05H EWR-ALT Scheme juxtaposed with WCML/MML Connections
- I05I EWR-ALT, HSUK Full Scheme & Links to HSUK National System
- I05J Network created by EWR-ALT Scheme & HSUK National Routes


September 2025 Update

I05A

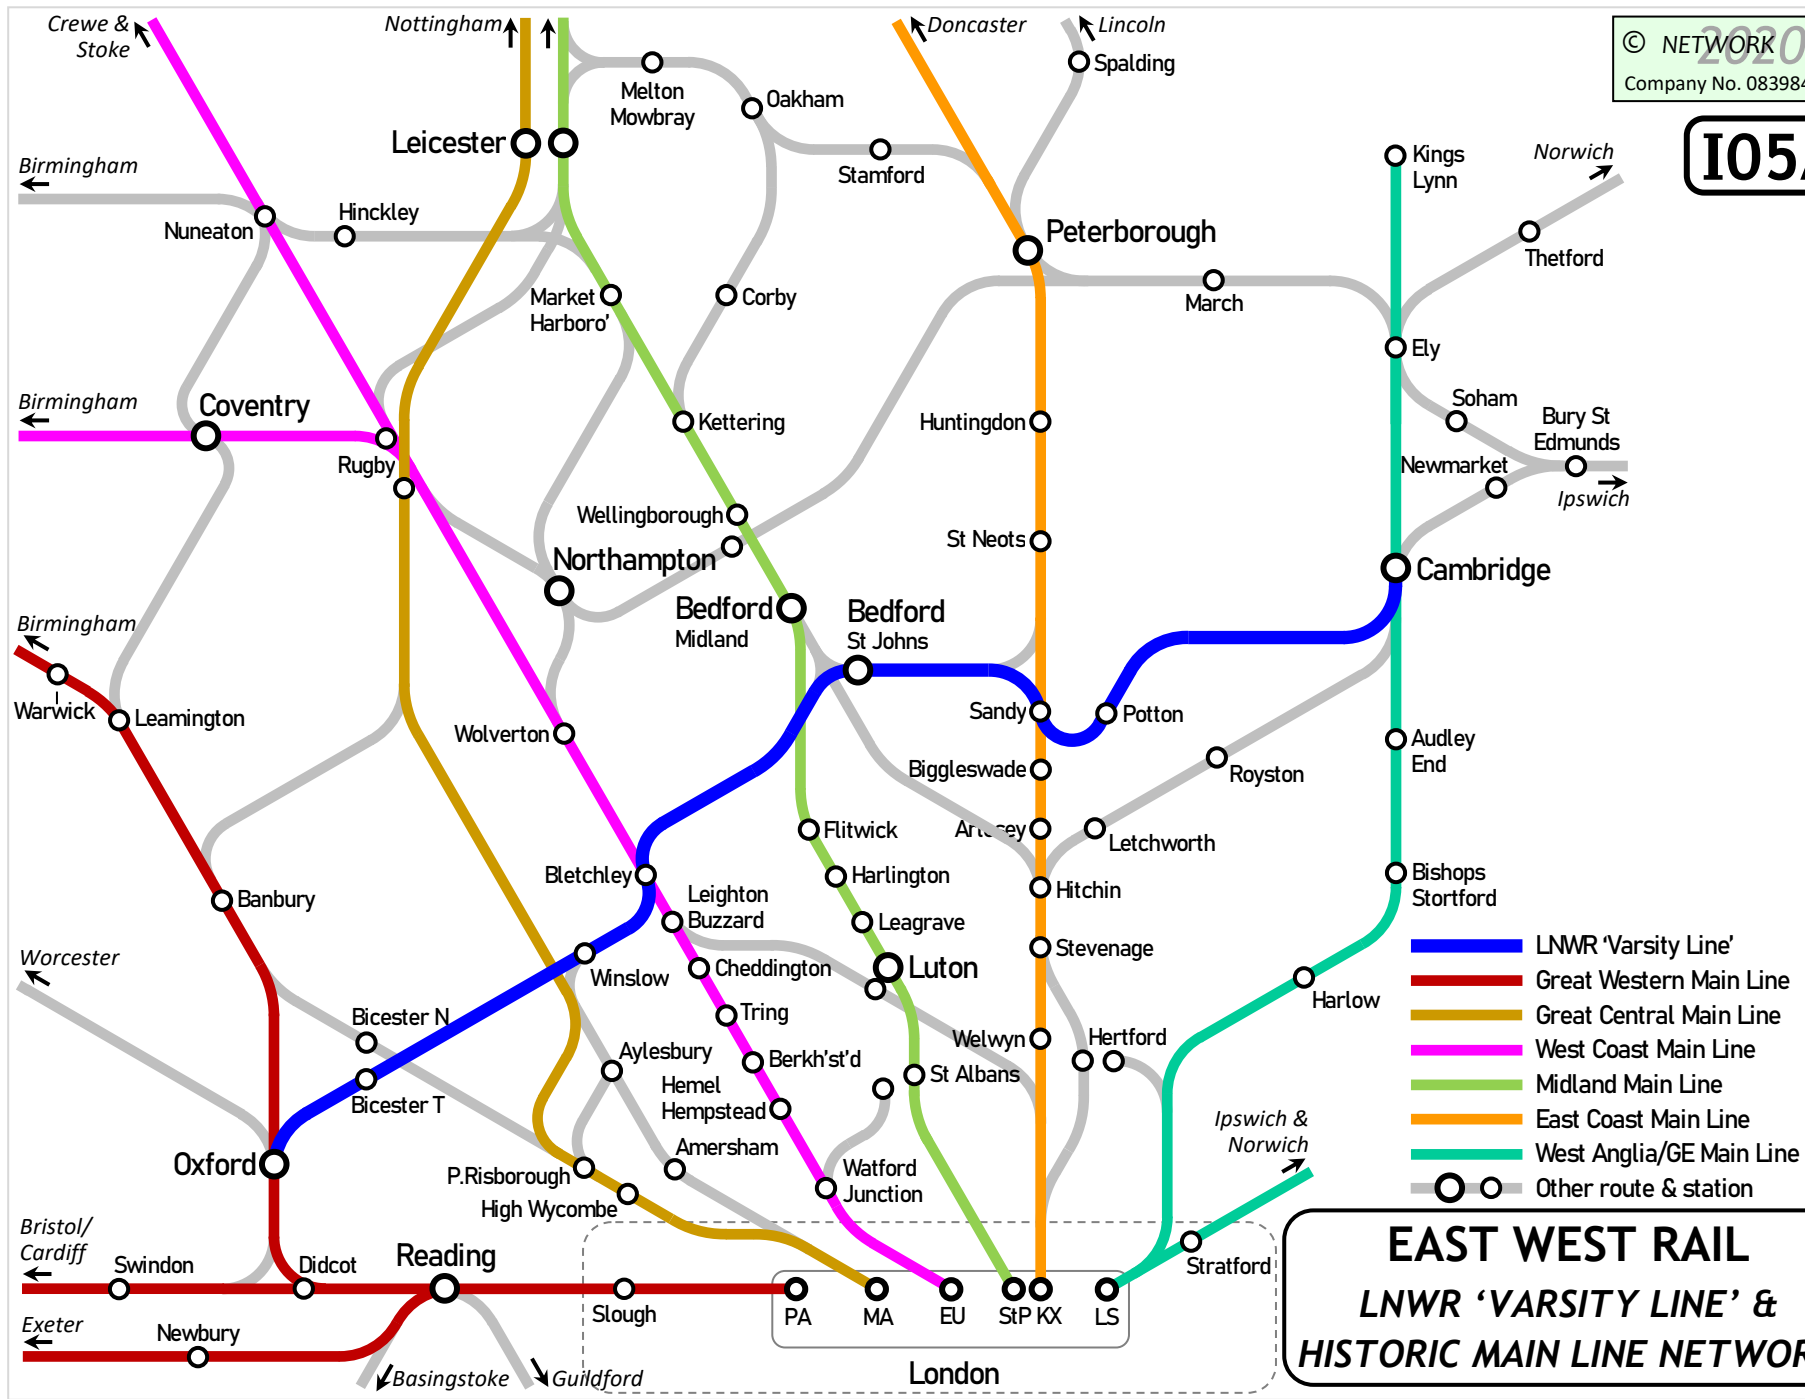


EAST WEST RAIL
LNWR 'VARSITY LINE' &
HISTORIC MAIN LINE NETWORK

I05B

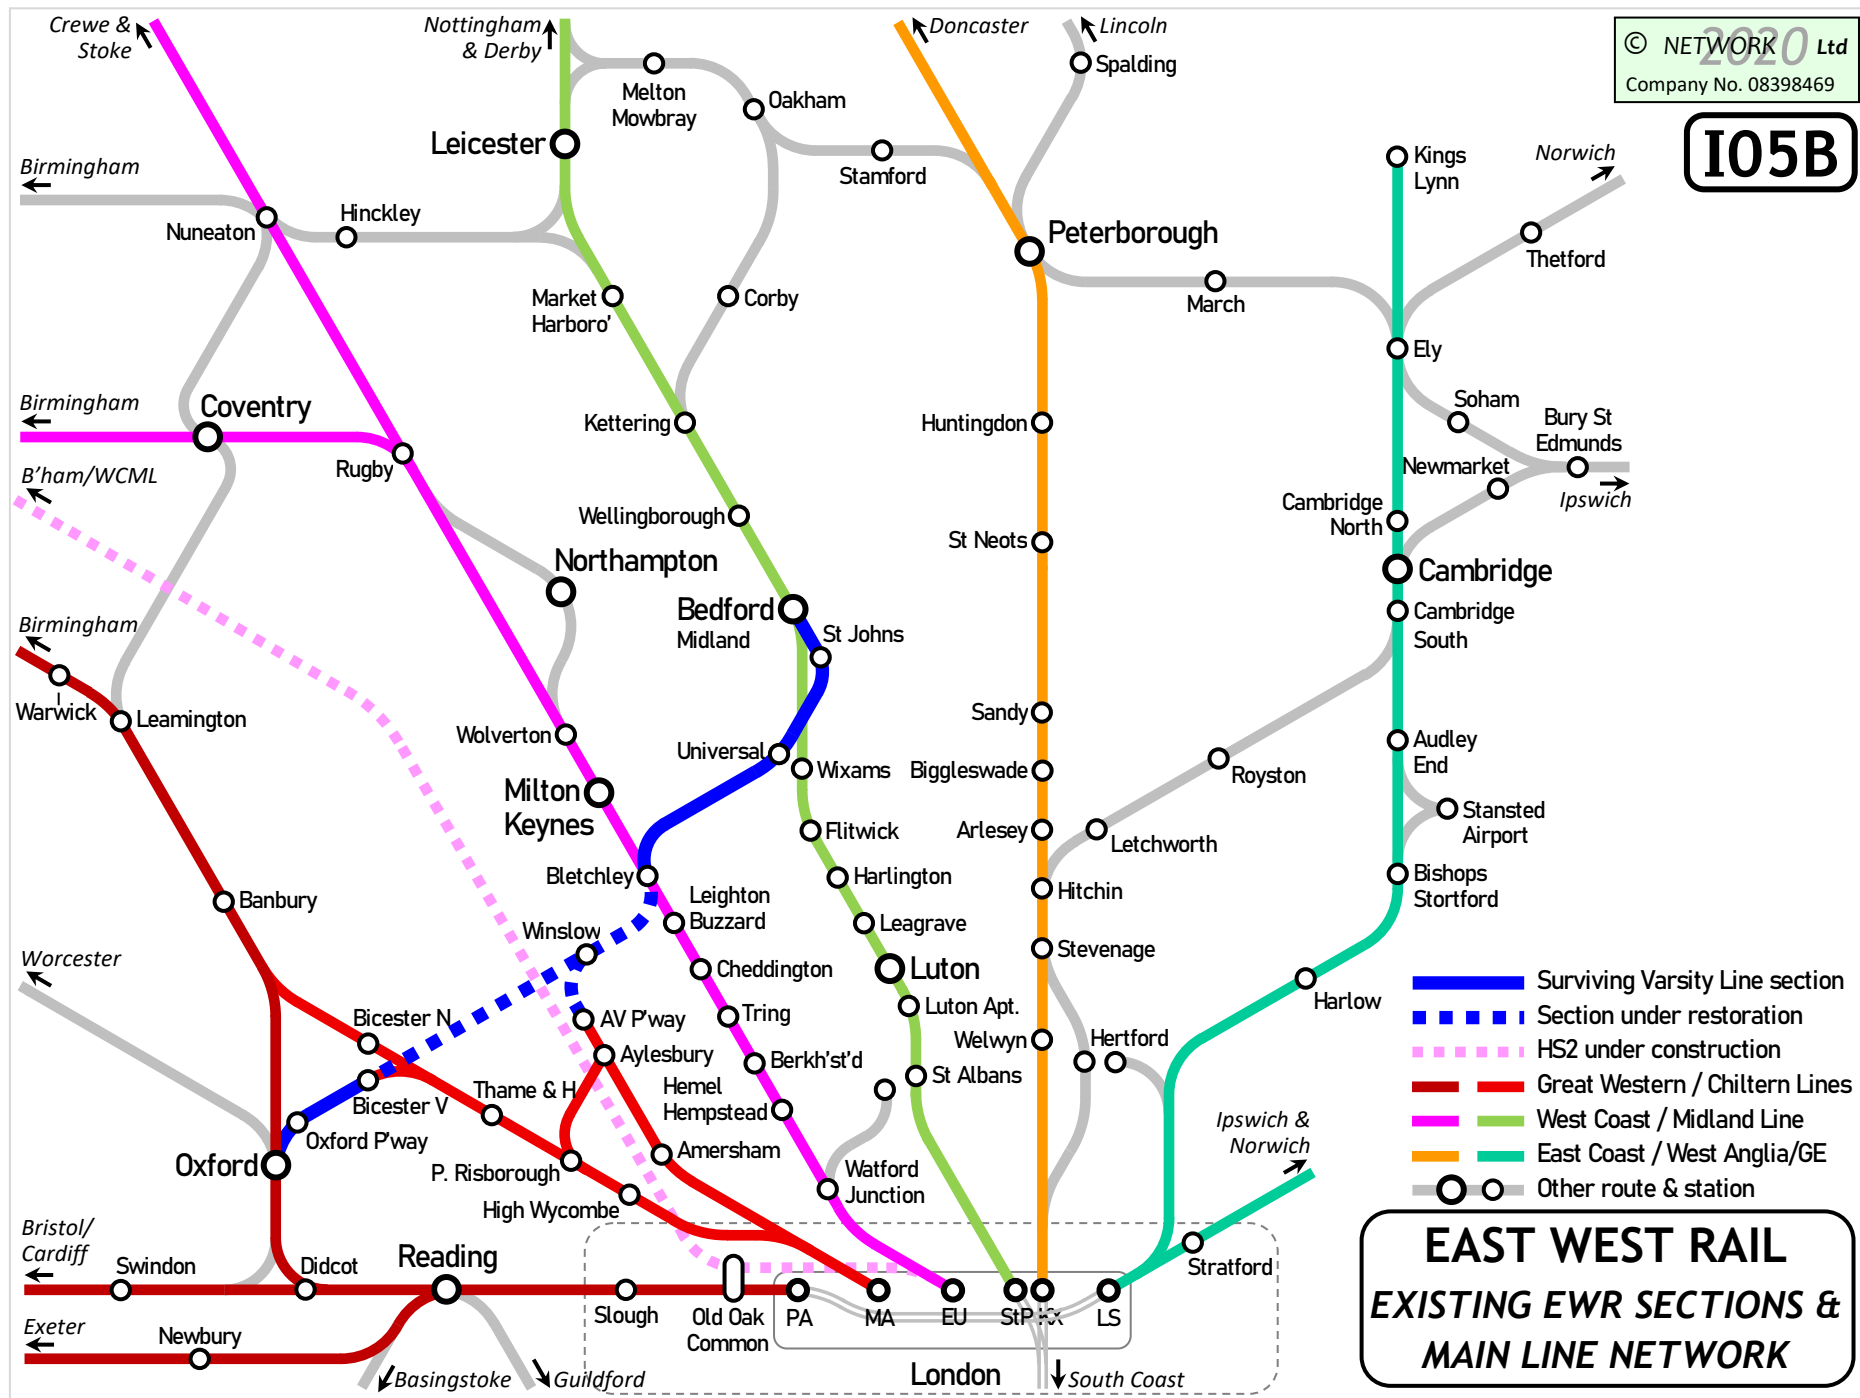


EAST WEST RAIL
EXISTING EWR SECTIONS & MAIN LINE NETWORK


I05C

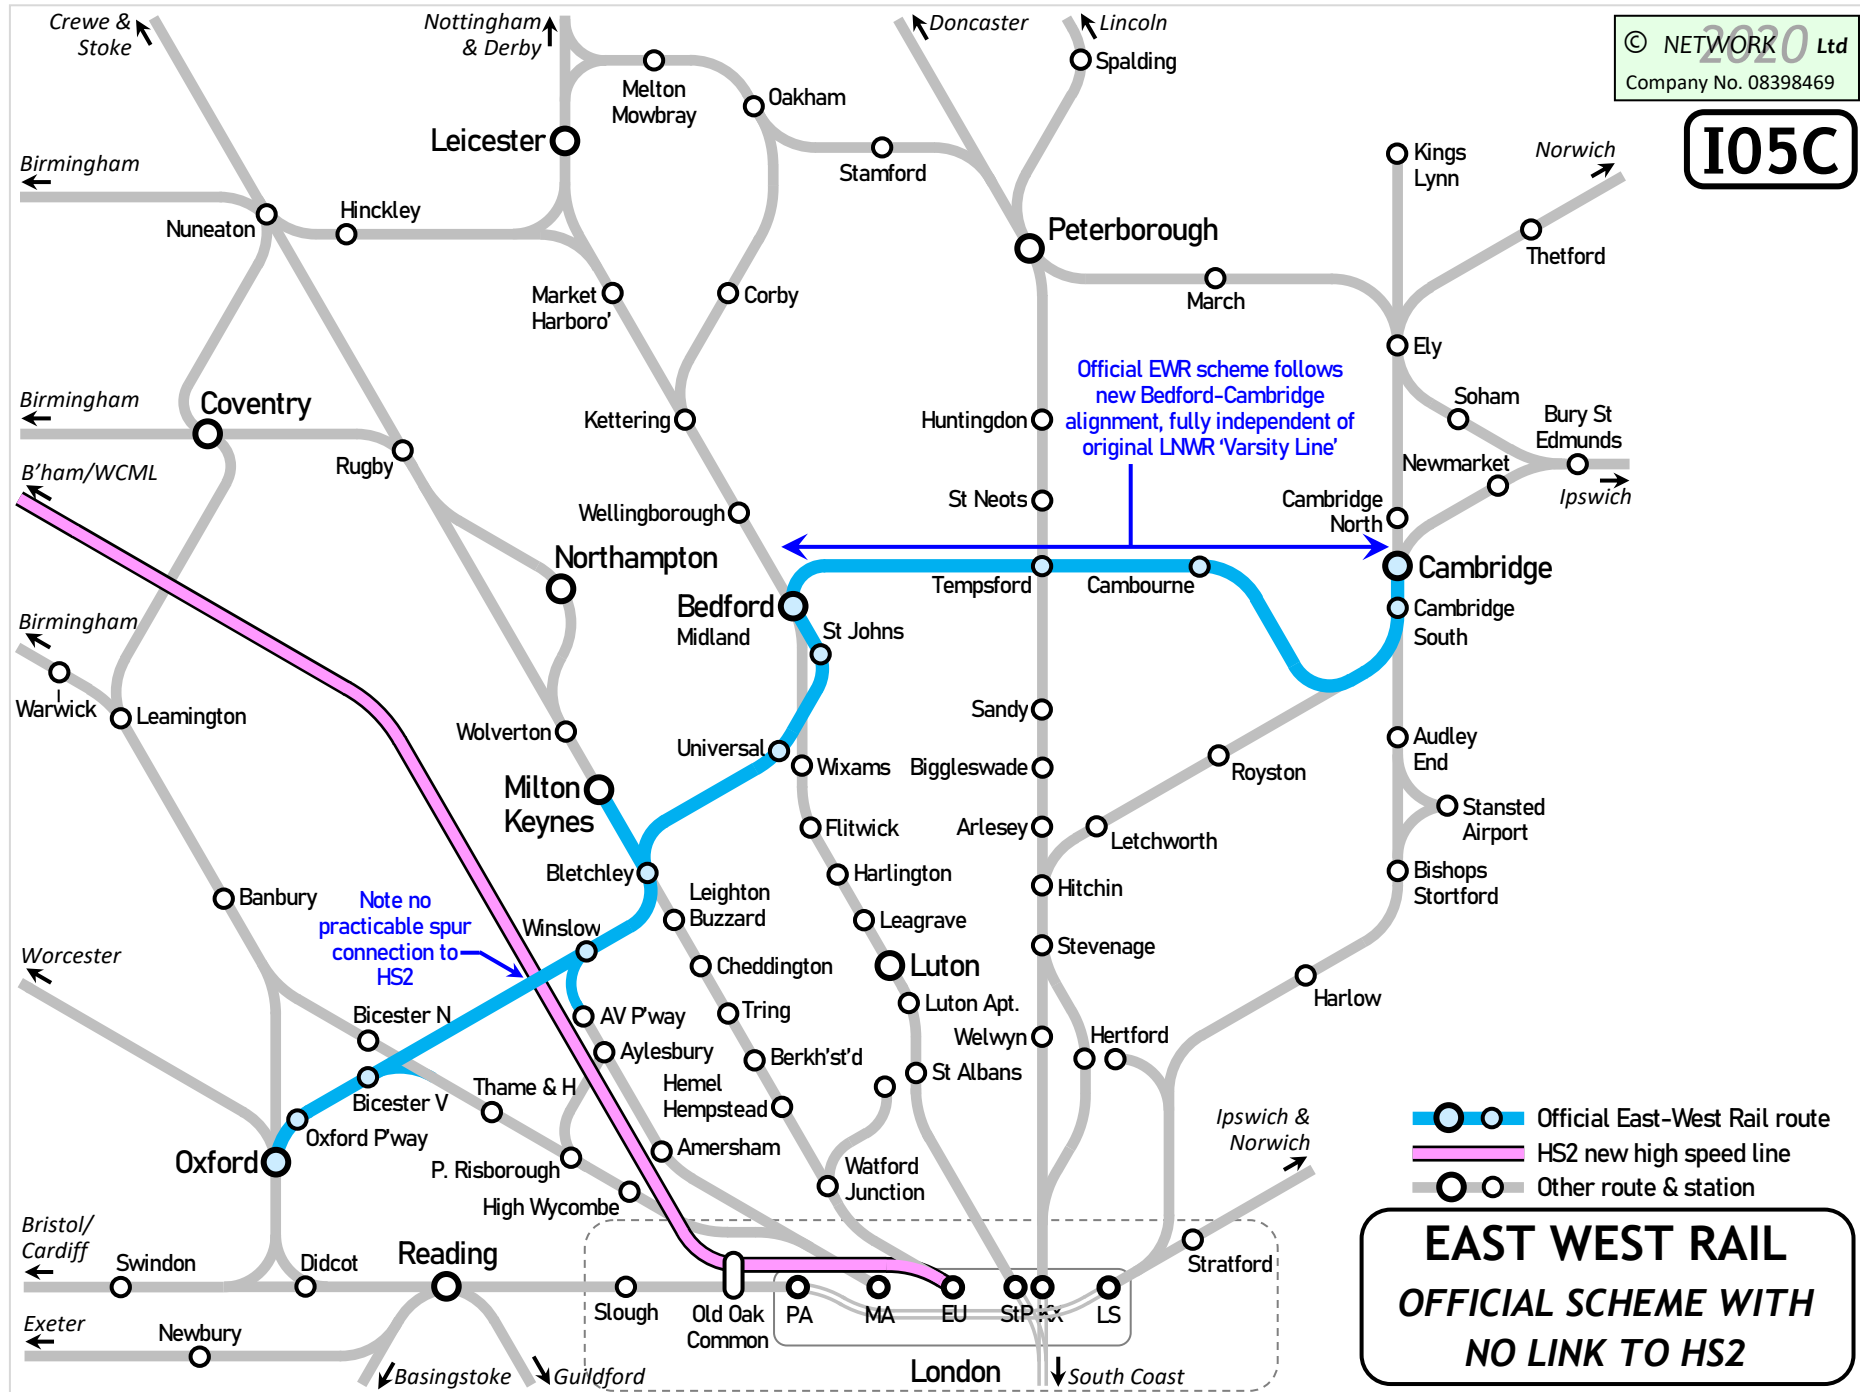

I05D

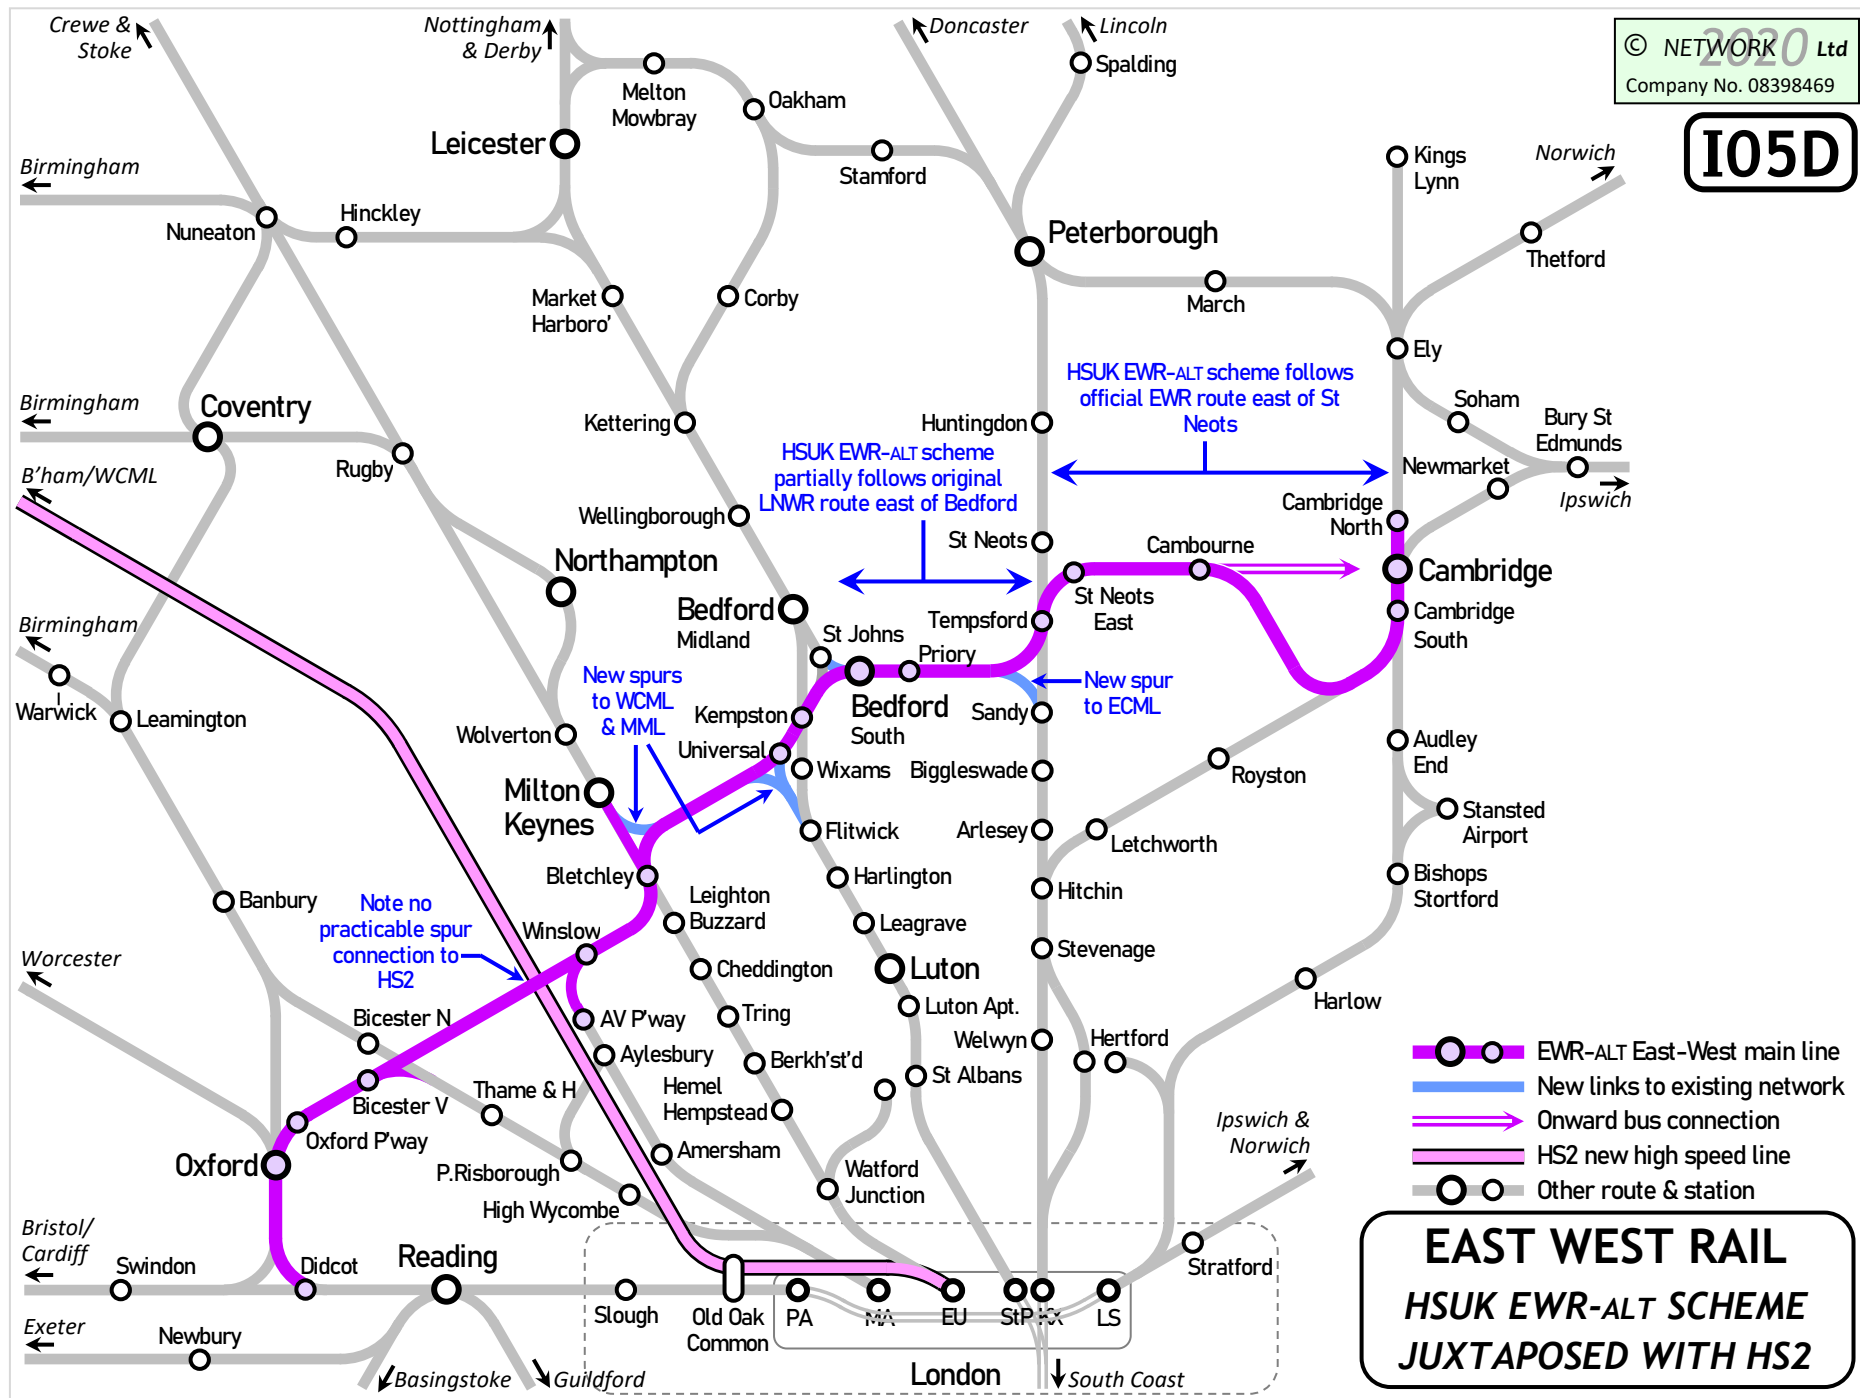


I05E

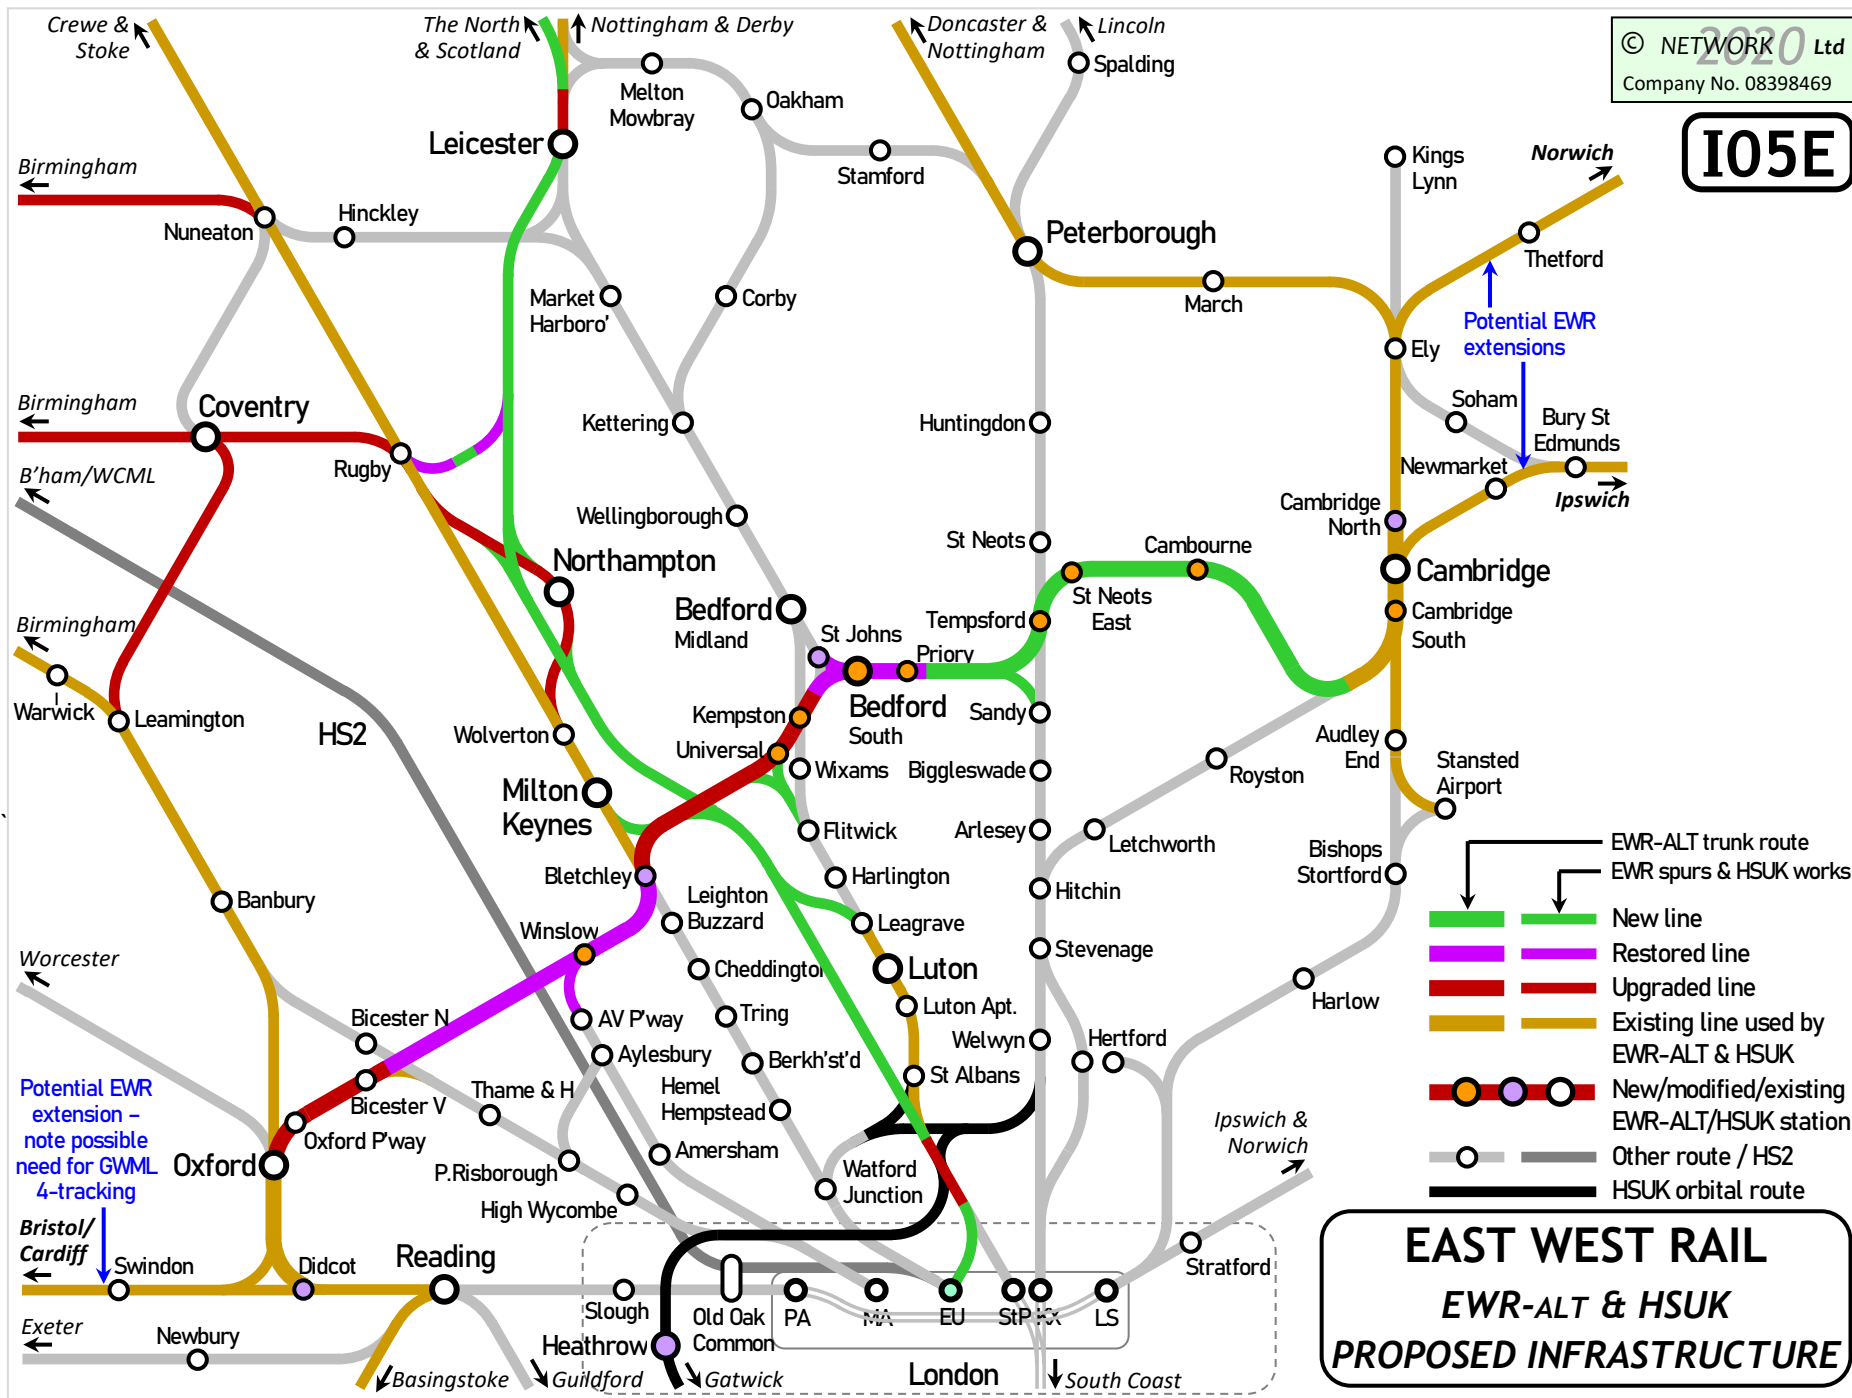


EAST WEST RAIL
EWR-ALT & HSUK
PROPOSED INFRASTRUCTURE

I05F

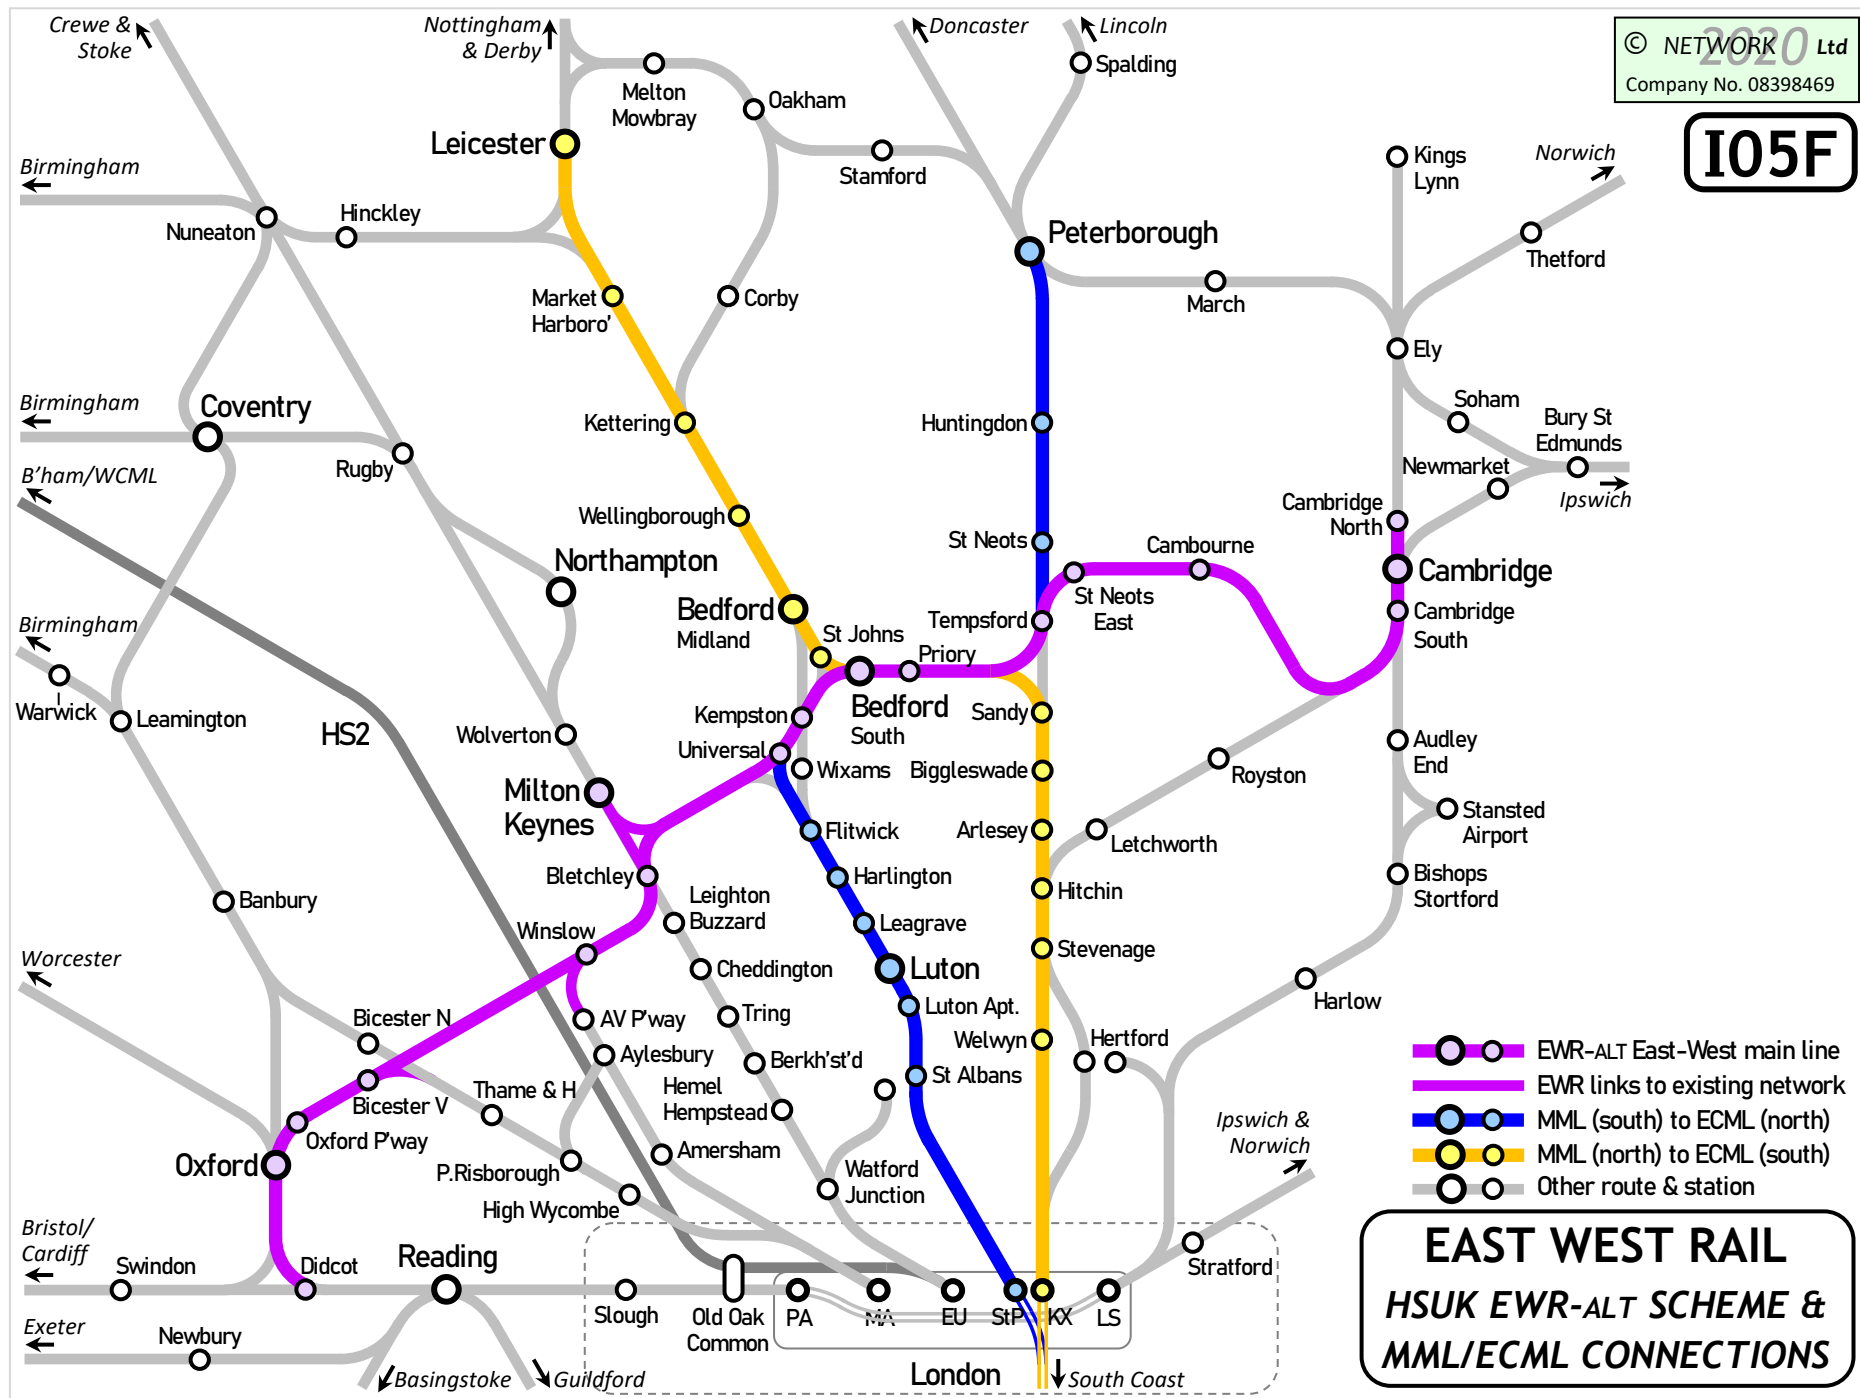


EAST WEST RAIL
HSUK EWR-ALT SCHEME & MML/ECML CONNECTIONS


I05G

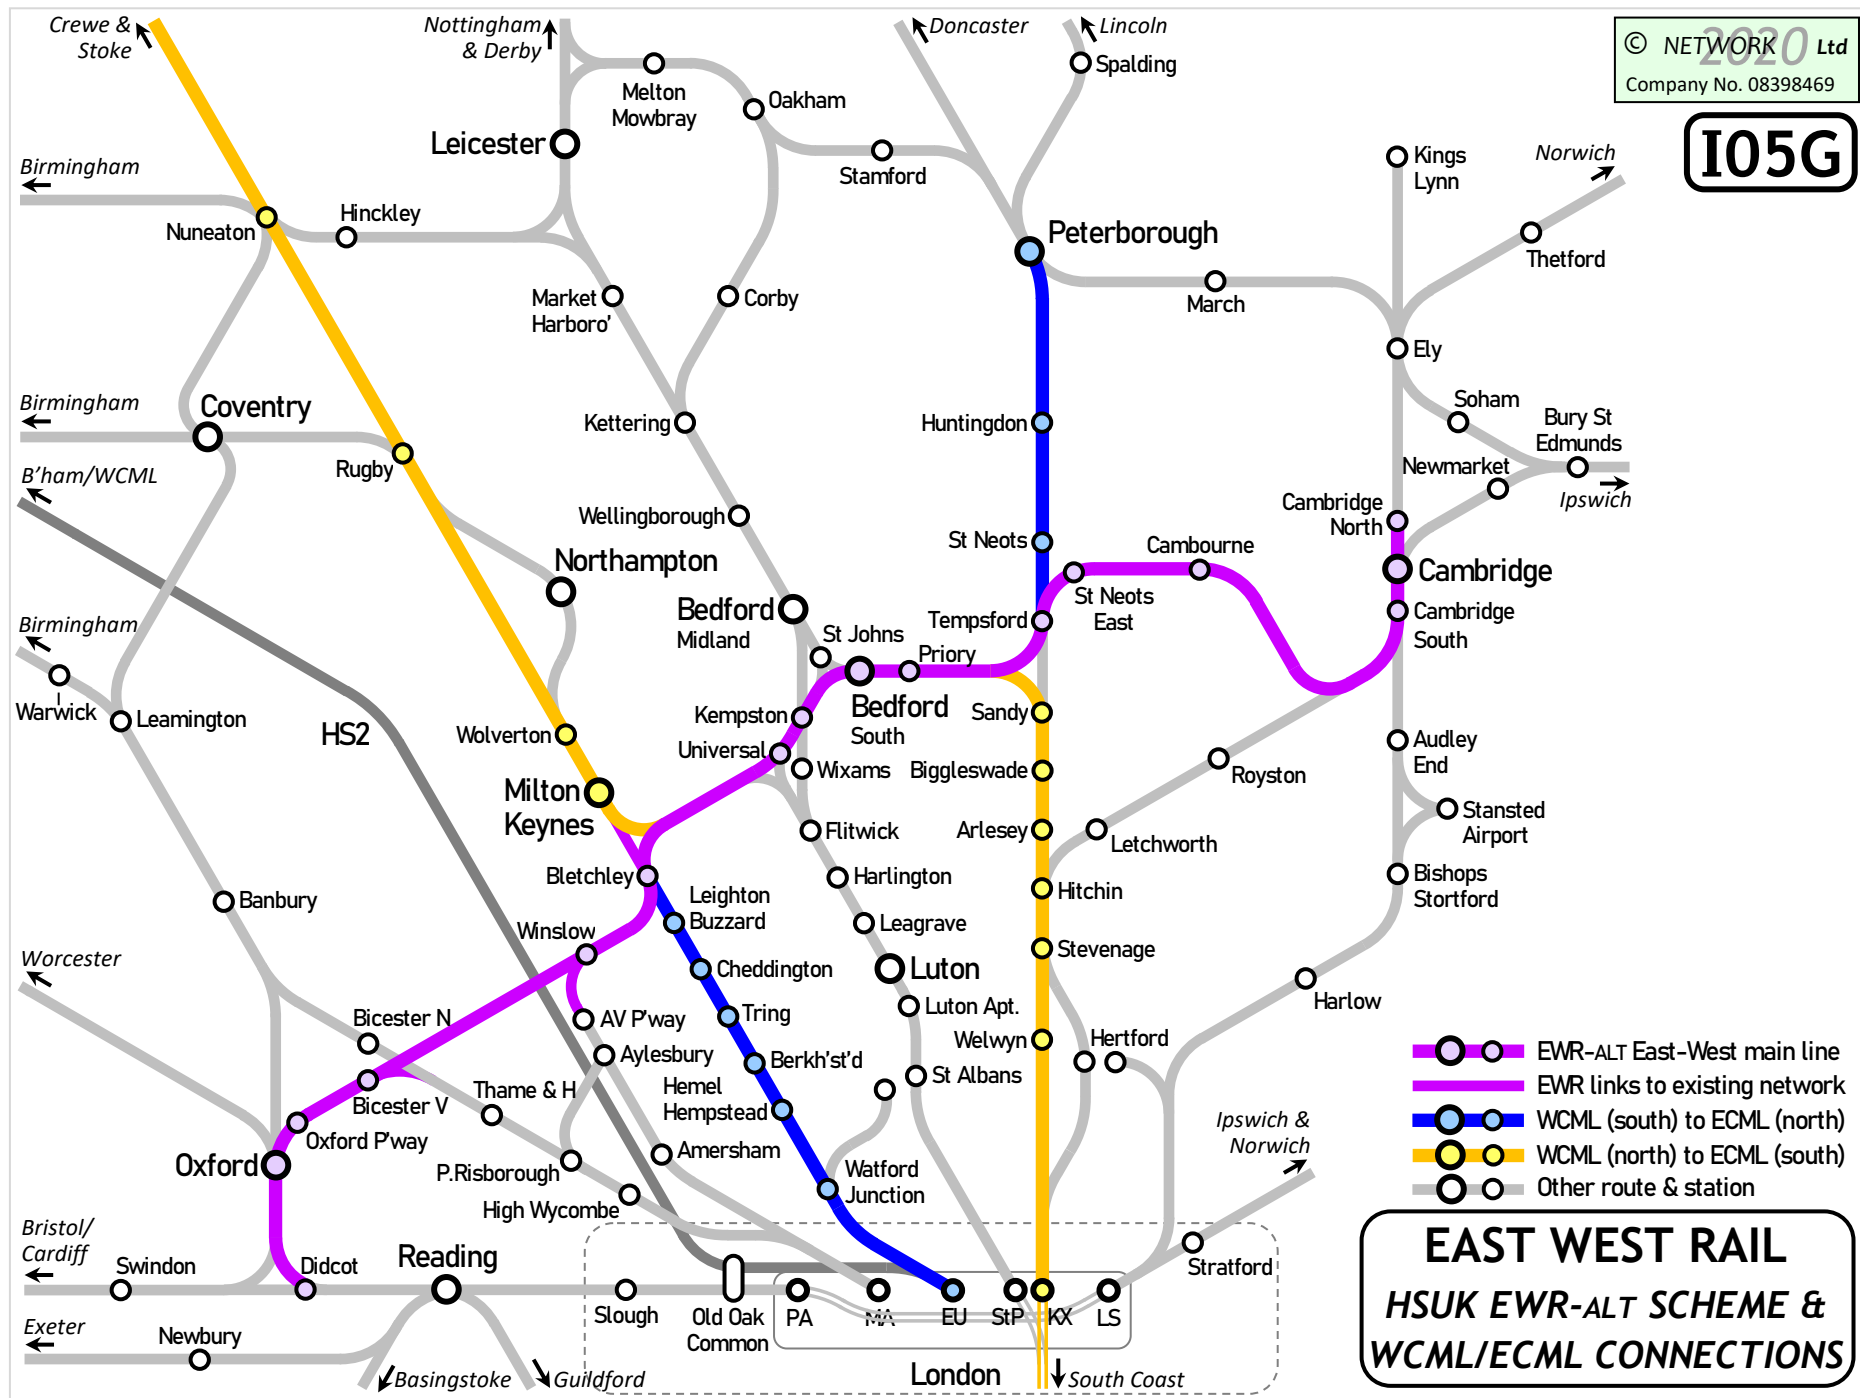

I05H

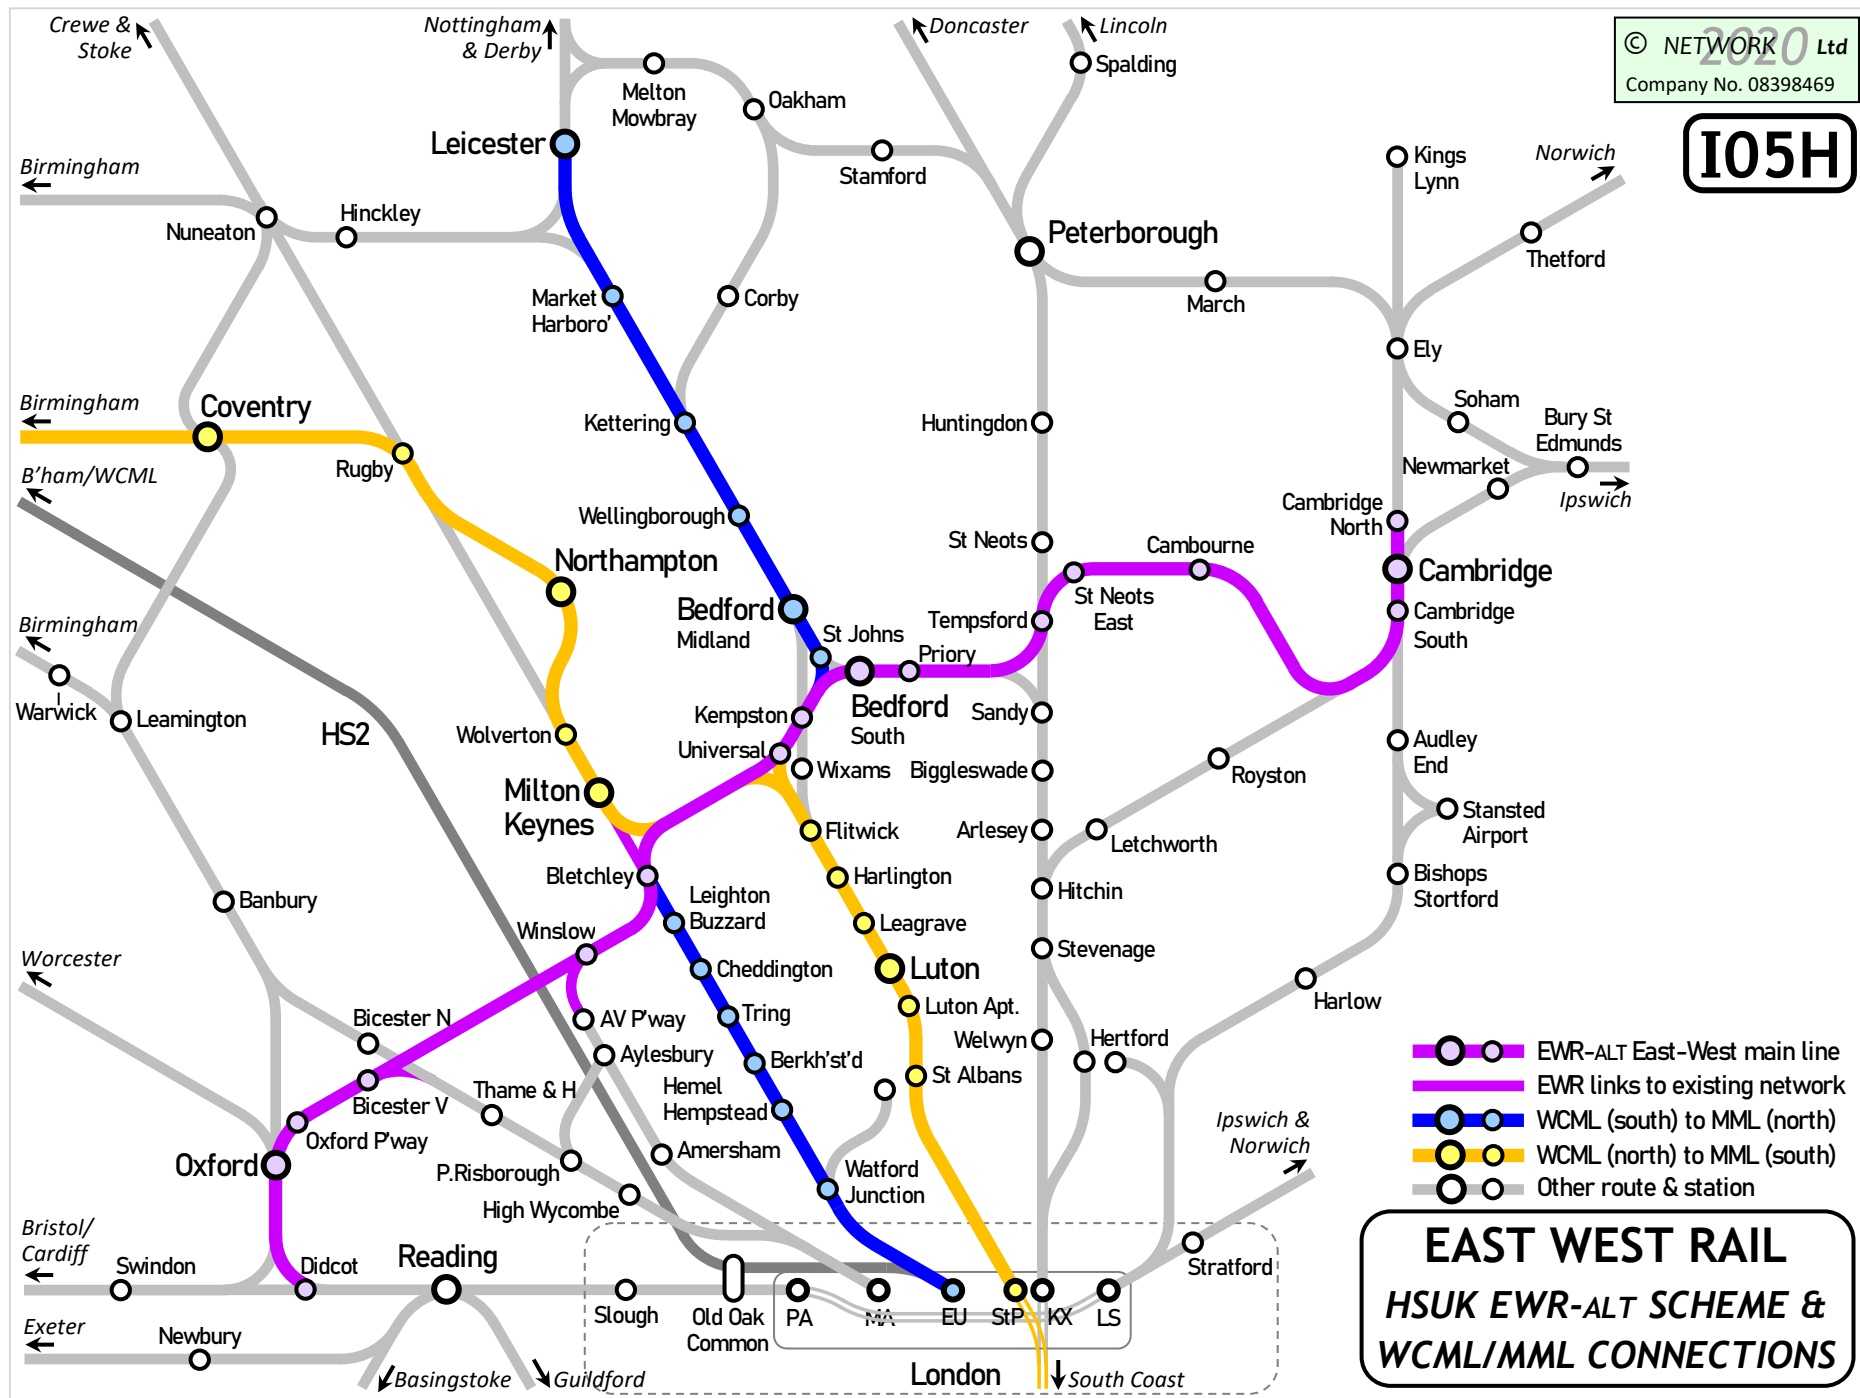

I05I

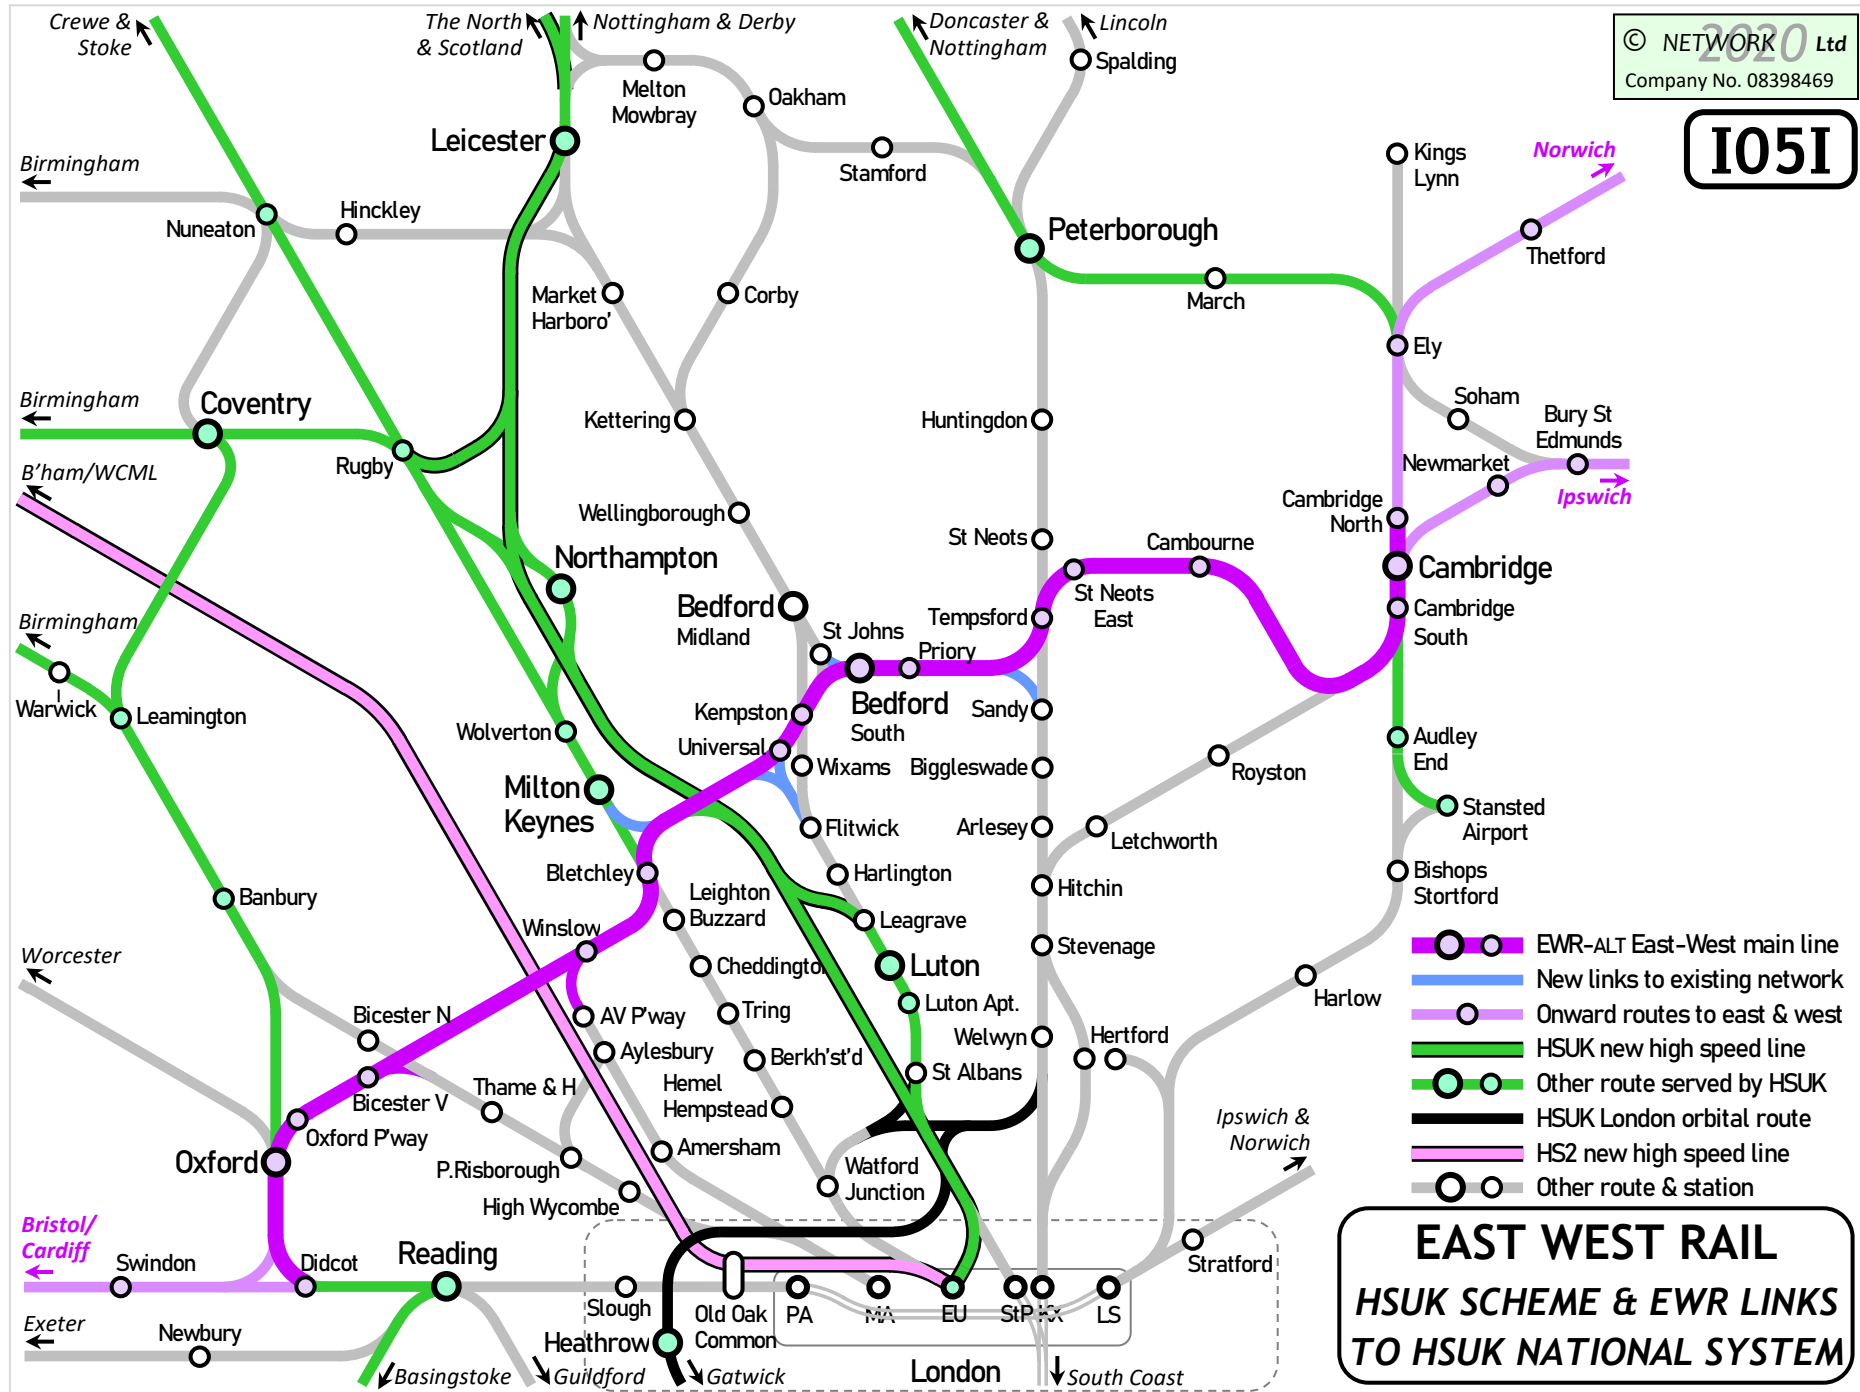

I05J

